
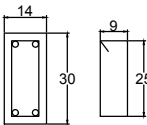


AÇO	N	DIAM	QUANT	C.UNIT	C.TOTAL
CA 50	1	10	12	775	9300
	2		16	205	32800
	3		16	185	2960
	4	5	100	78	7800
	5		50	106	5300
	6		40	78	3120
	7		28	86	2408



AÇO	DIAM (mm)	C.TOTAL (m)
CA 50	10	155,4
	5	185,28
PESO TOTAL (Kg) +10%		
CA 50	130	

V2 = V3

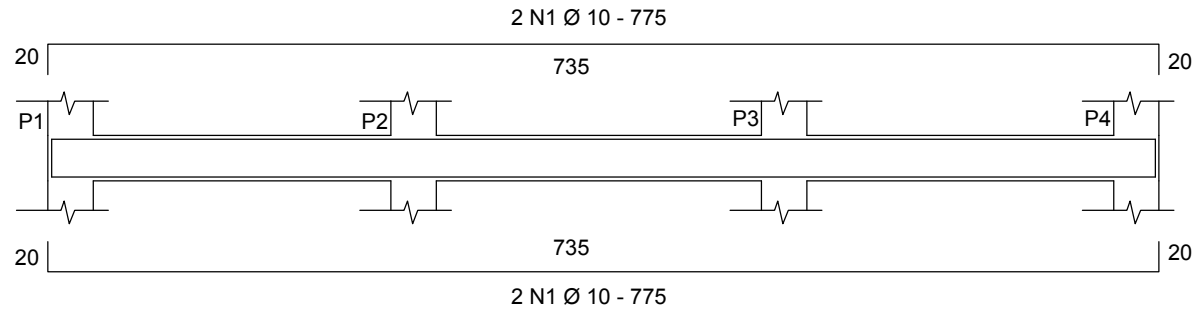


50 N4 Ø 5.0 c/15 - 78

P1=P2=P3=P4

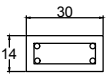
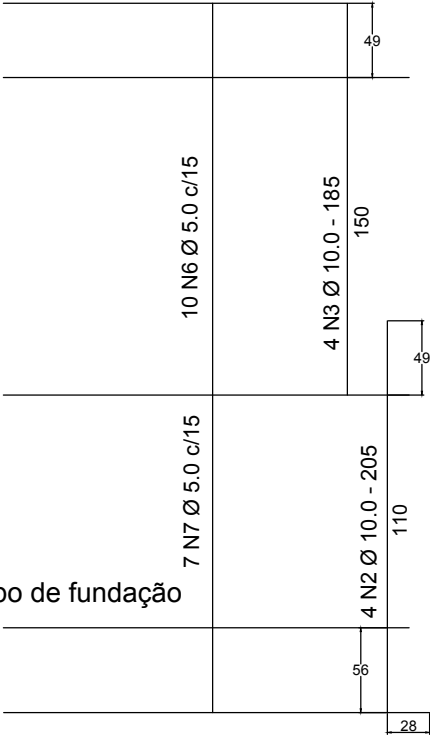


10 N6 Ø 5.0 c/15 - 78

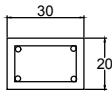

7 N7 Ø 5.0 c/15 - 86

V1

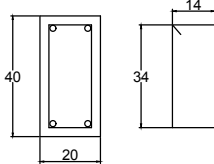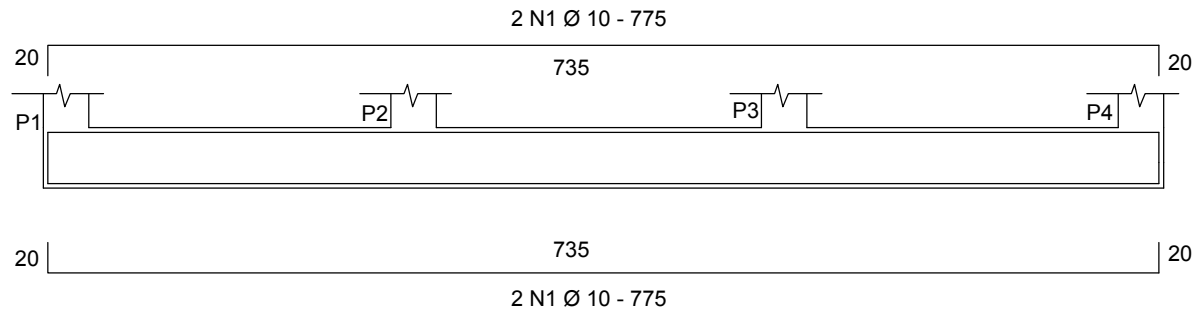

50 N5 Ø 5.0 c/15 - 106

Escala 1:50

Prefeitura Municipal de Papagaios			
PROJETO	Responsável técnico:		CPF/CNPJ
	Daniel Antônio da Costa Silva		18.313.866/0001-18
	TÍTULO:	DATA:	PÚBLICO
REFORMA DA ESCOLA MUNICIPAL OLEGÁRIO PEREIRA		MARÇO 2023	
CONTEUDO DA PRANCHA:		ESCALAS:	
Estrutural - Piso em concreto atrás da cozinha		INDICADA	